


**KICKAPOO-EDWARDS RD
BEGIN IMPROVEMENT
STA 12+83.90**

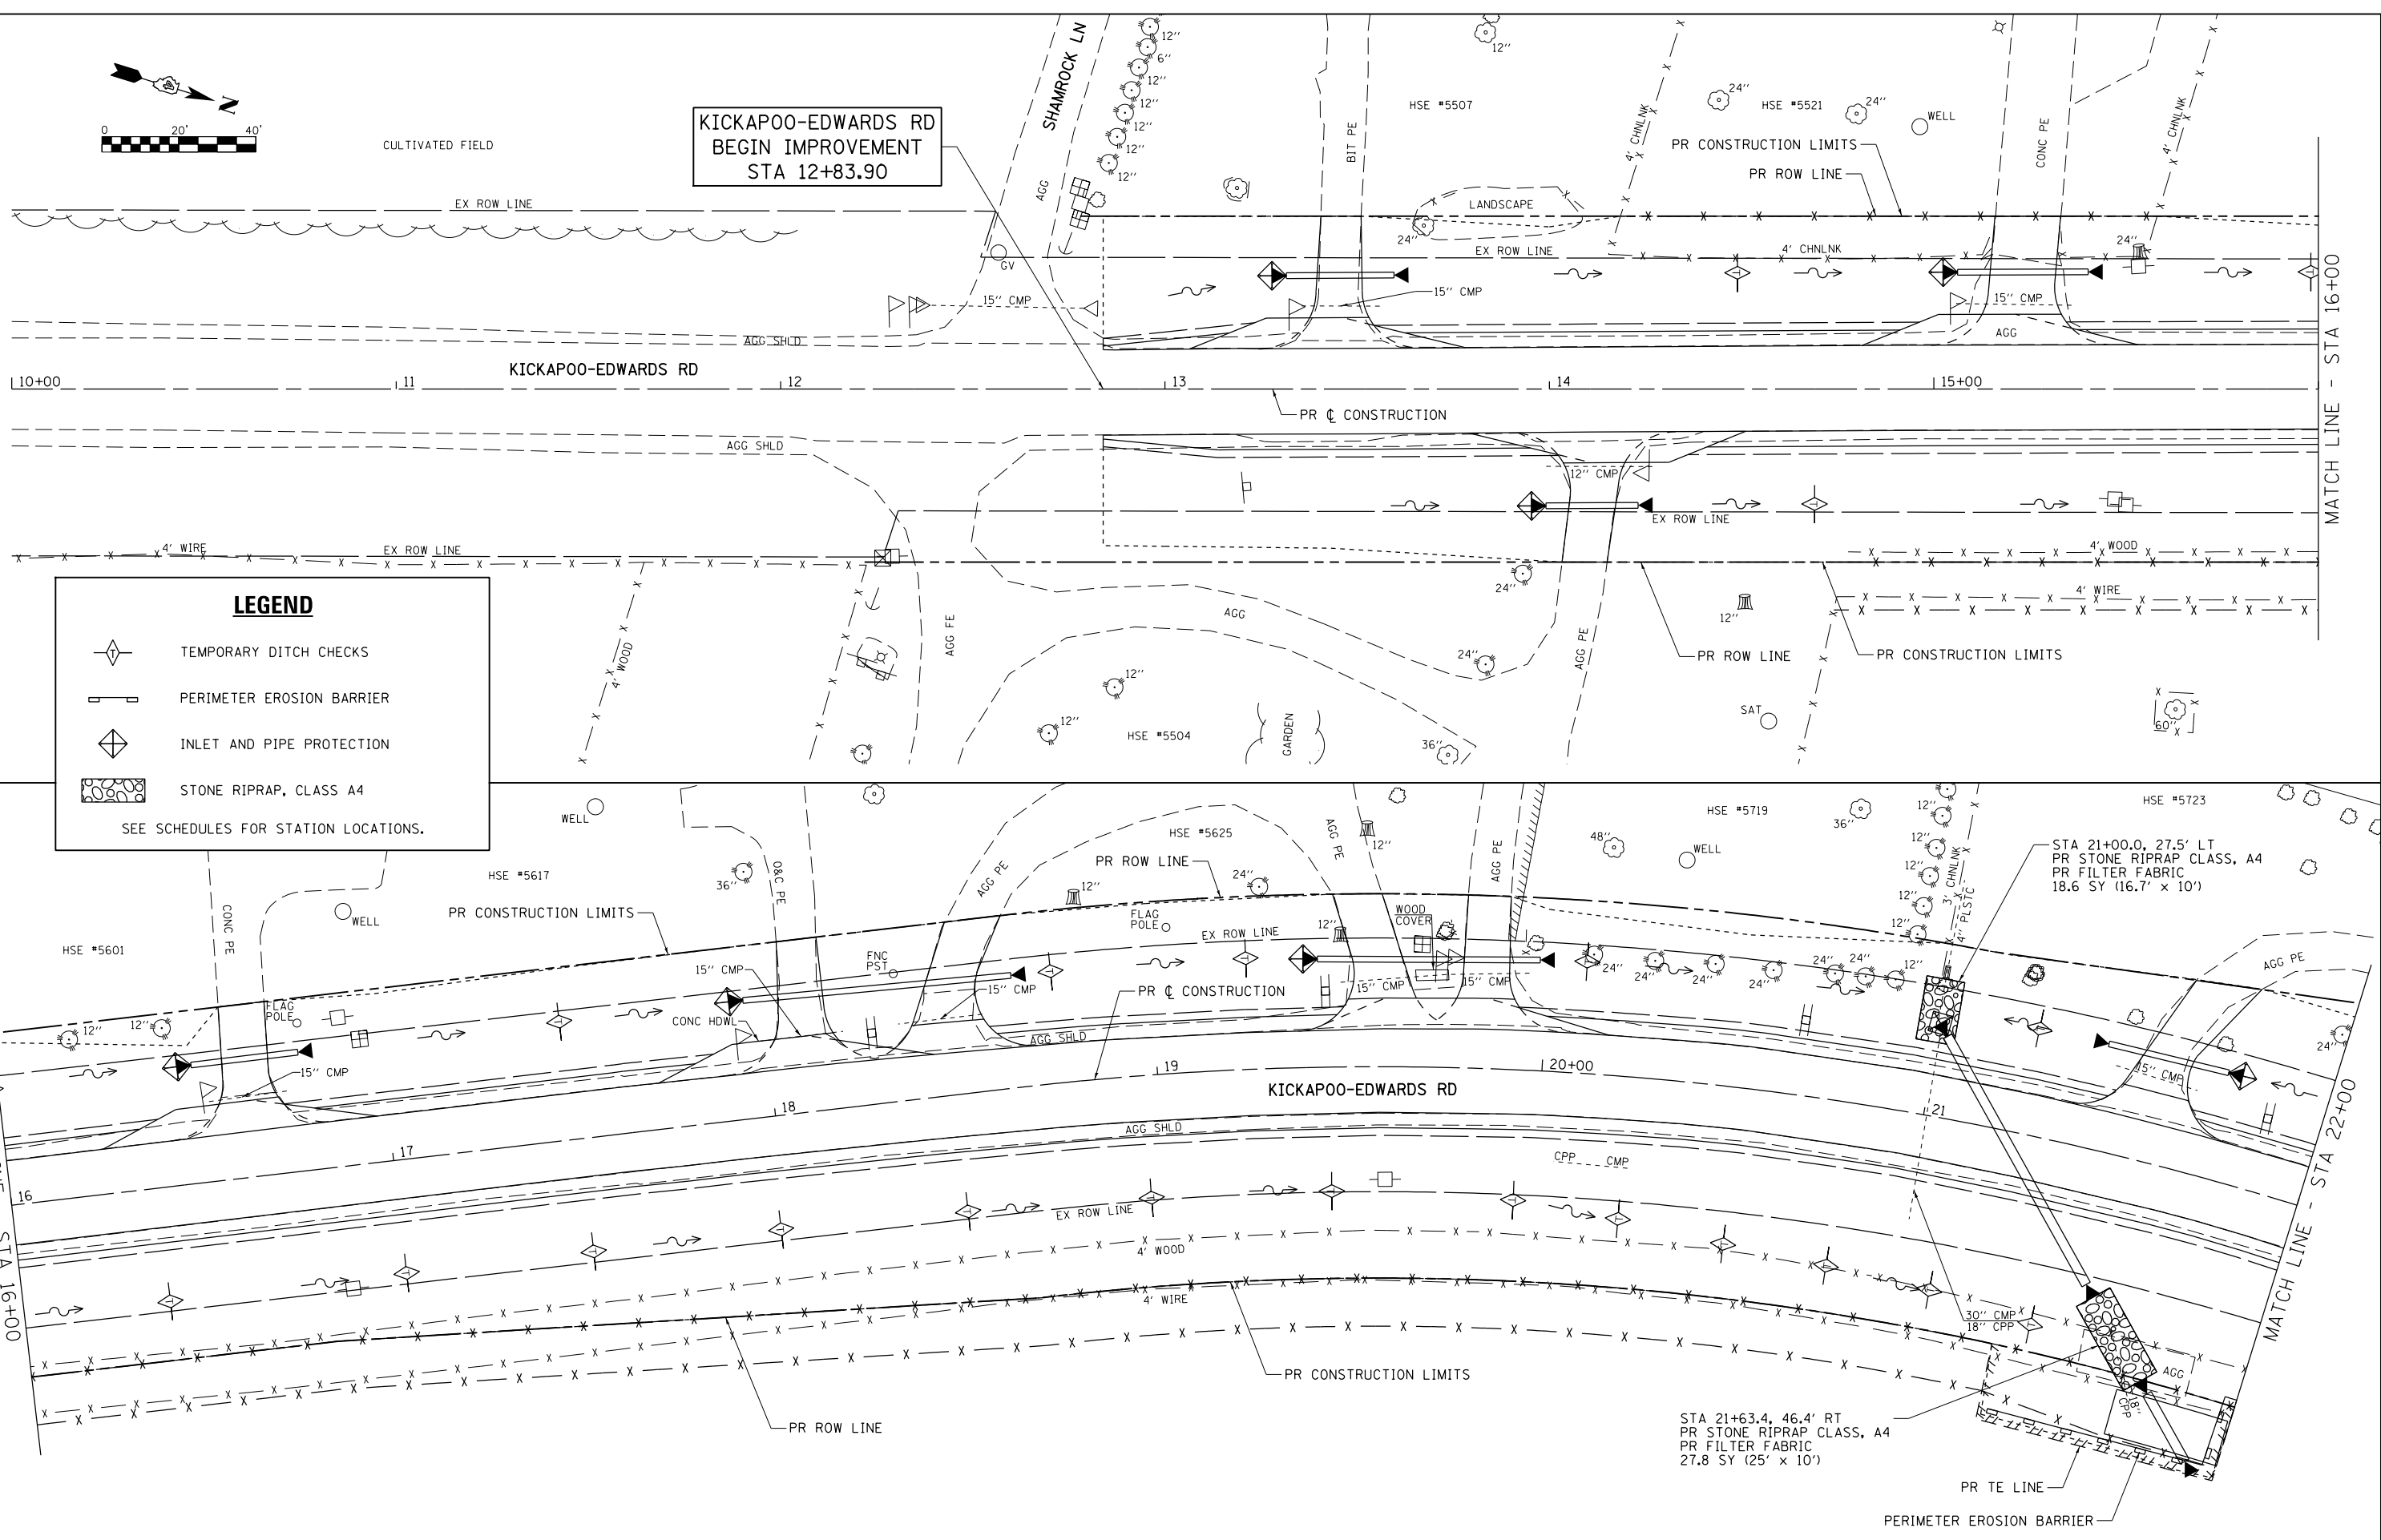

LEGEND

- TEMPORARY DITCH CHECKS
- PERIMETER EROSION BARRIER
- INLET AND PIPE PROTECTION
- STONE RIPRAP, CLASS A4

SEE SCHEDULES FOR STATION LOCATIONS.

MODEL Default
FILE NAME: V:\3213 - Kickapoo-Edwards Rd - PH II (Per)B Co/CADD/CADD Sheets\89732-sh-aeros-1.dgn


USER NAME = Shughes	DESIGNED - RMB	REVISED -
	DRAWN - SRH	REVISED -
PLOT SCALE = 40,000' / in.	CHECKED - WSL	REVISED -
PLOT DATE = 10/10/2018	DATE - 9-17-18	REVISED -

**STATE OF ILLINOIS
DEPARTMENT OF TRANSPORTATION**

**KICKAPOO-EDWARDS RD
EROSION CONTROL PLAN**

SCALE: 1"=20' SHEET 1 OF 3 SHEETS STA. 10+00 TO STA. 22+00




F.A.S. RTE.	SECTION	COUNTY	TOTAL SHEETS	SHEET NO.
386	16-00054-00-5P	PEORIA	49	20
CONTRACT NO. 89732				
ILLINOIS FED. AID PROJECT				

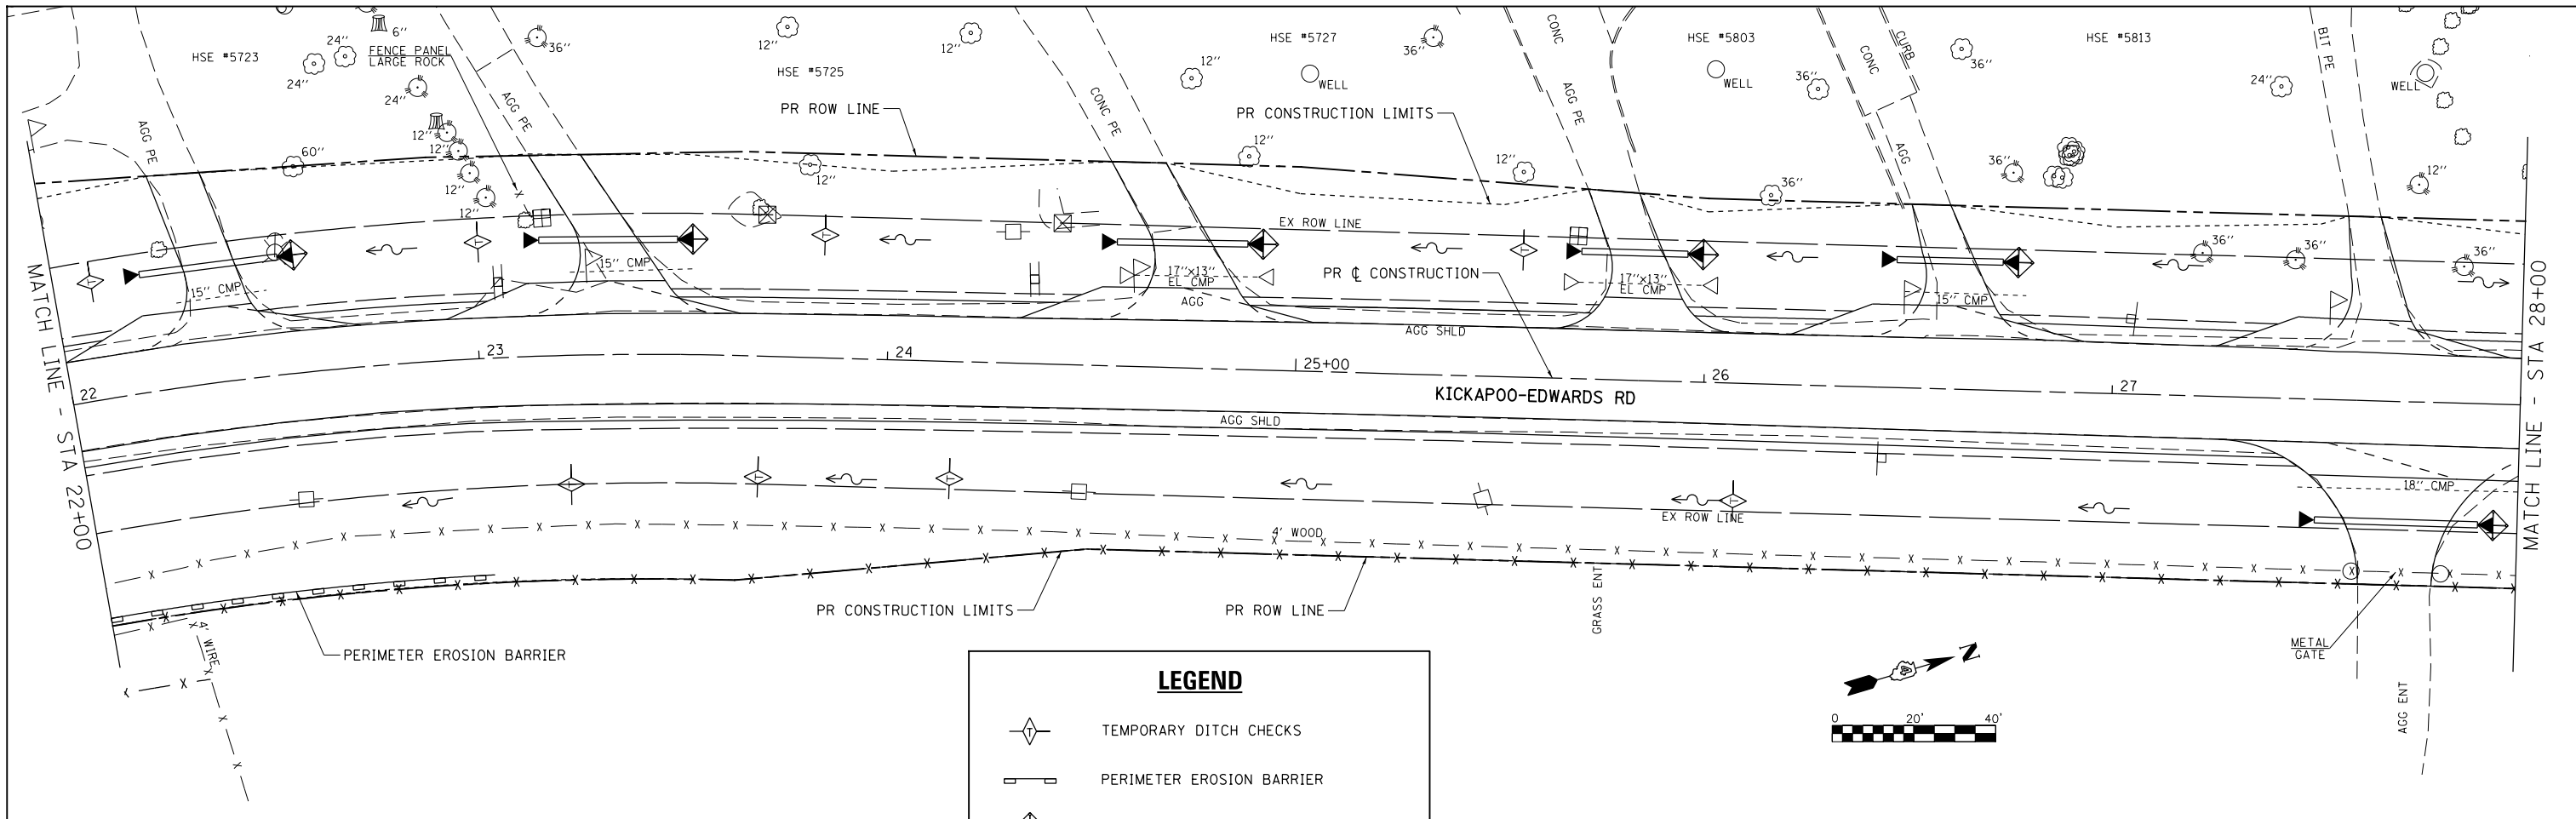

LEGEND

- TEMPORARY DITCH CHECKS
- PERIMETER EROSION BARRIER
- INLET AND PIPE PROTECTION
- STONE RIPRAP, CLASS A4

SEE SCHEDULES FOR STATION LOCATIONS.

 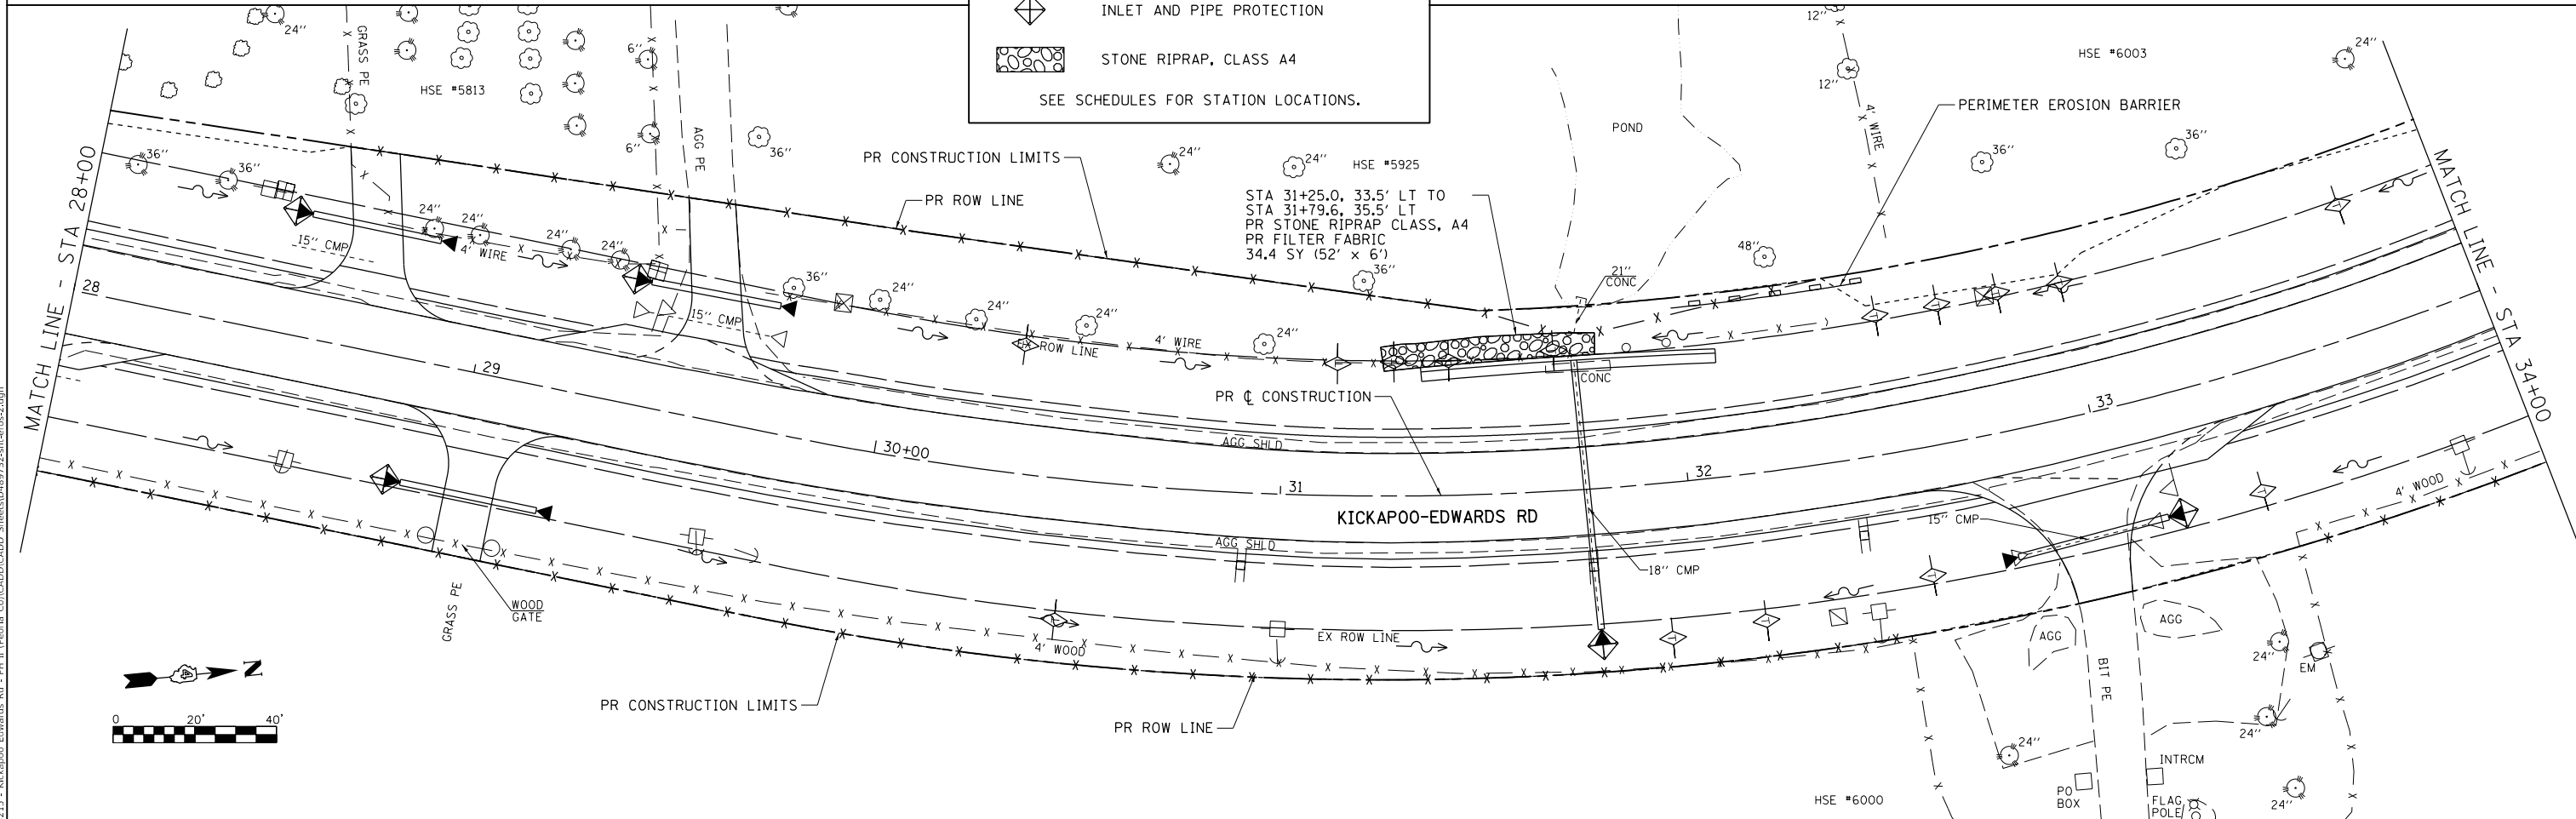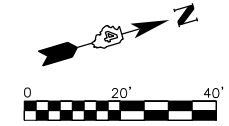



MODEL Default
FILE NAME: V:\3213 - Kickapoo-Edwards Rd - PH II (Perf) Co/CADD/CADD Sheets\89732-sh-aeros-2.dgn

USER NAME = Shughes	DESIGNED - RMB	REVISED -
	DRAWN - SRG	REVISED -
PLOT SCALE = 40,0000' / In.	CHECKED - WSL	REVISED -
PLOT DATE = 10/10/2018	DATE - 9-17-18	REVISED -

**STATE OF ILLINOIS
DEPARTMENT OF TRANSPORTATION**

KICKAPOO-EDWARDS RD EROSION CONTROL PLAN		
SCALE: 1"=20'	SHEET 2 OF 3 SHEETS	STA. 22+00 TO STA. 34+00

F.A.S. RTE. 386	SECTION 16-00054-00-5P	COUNTY PEORIA	TOTAL SHEETS 49	SHEET NO. 21
CONTRACT NO. 89732				
ILLINOIS FED. AID PROJECT				

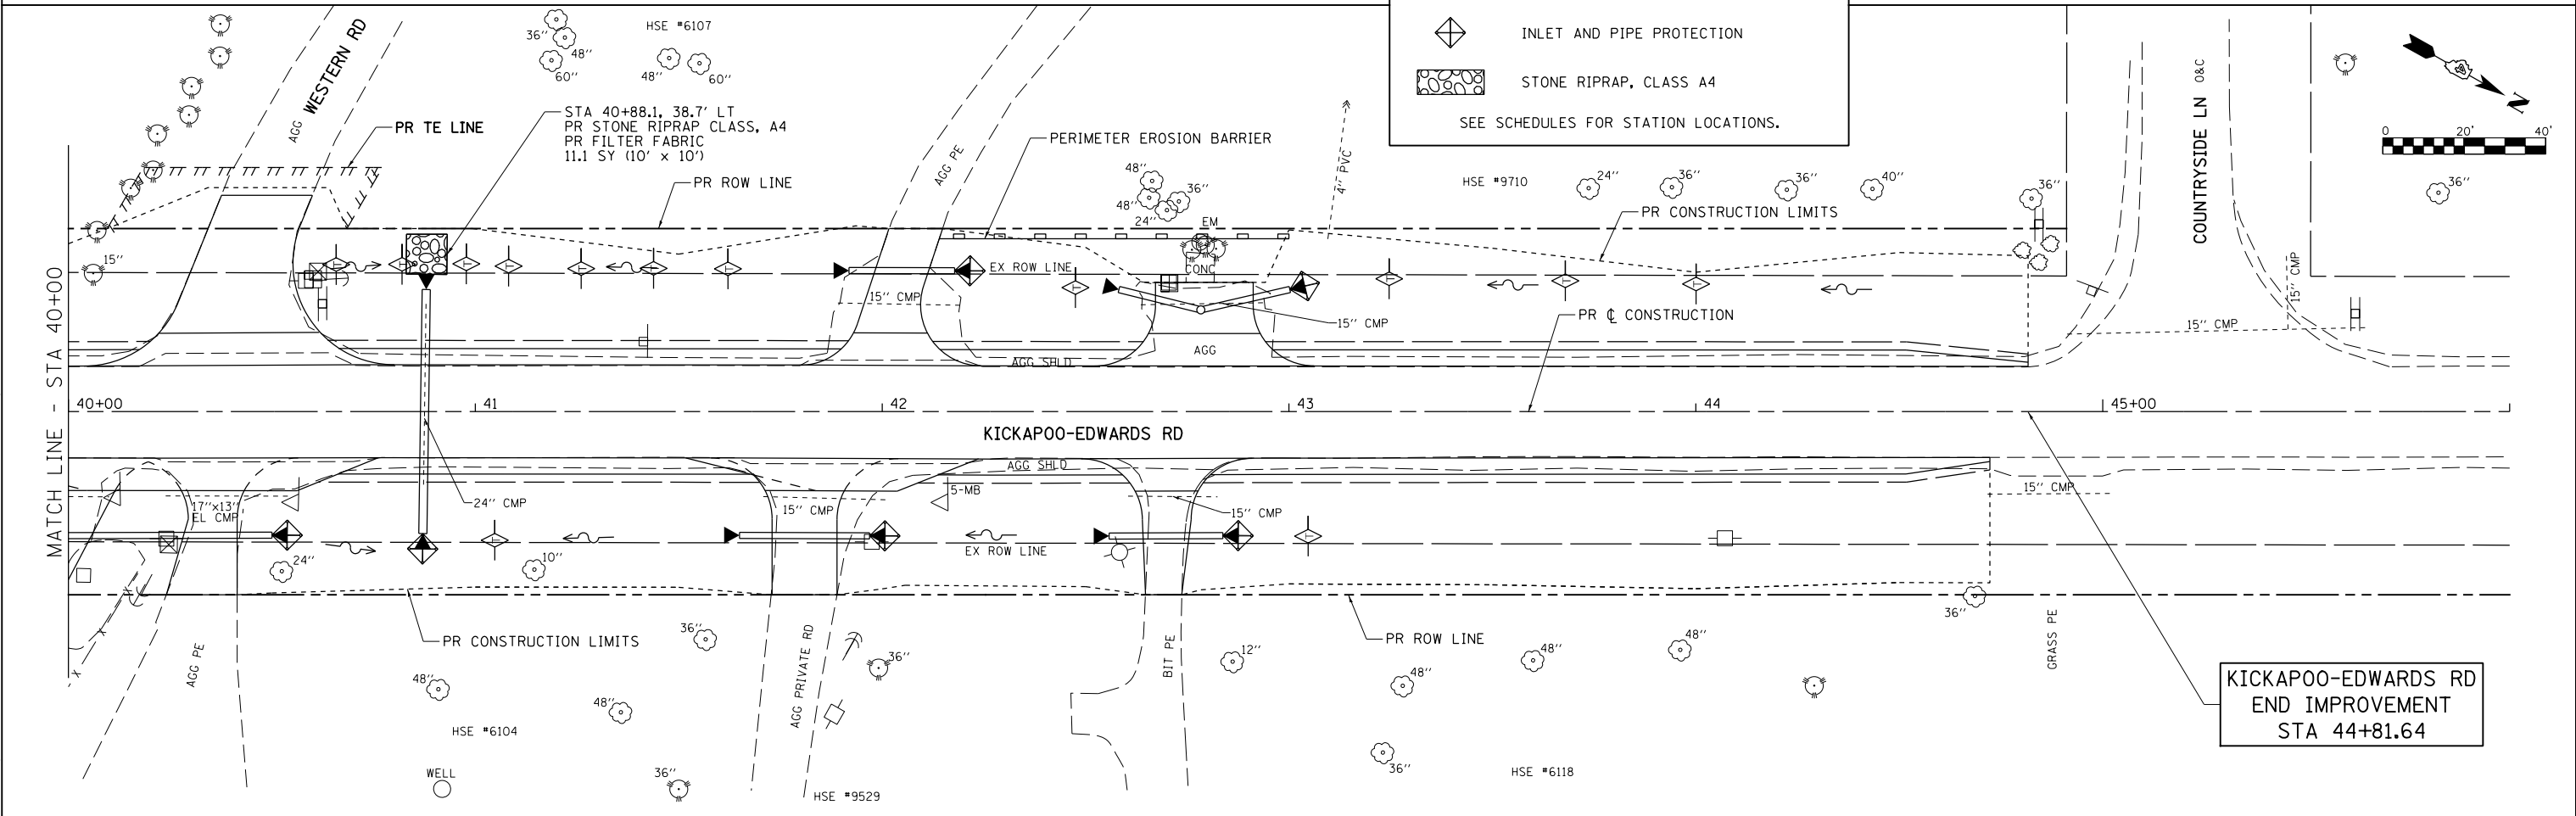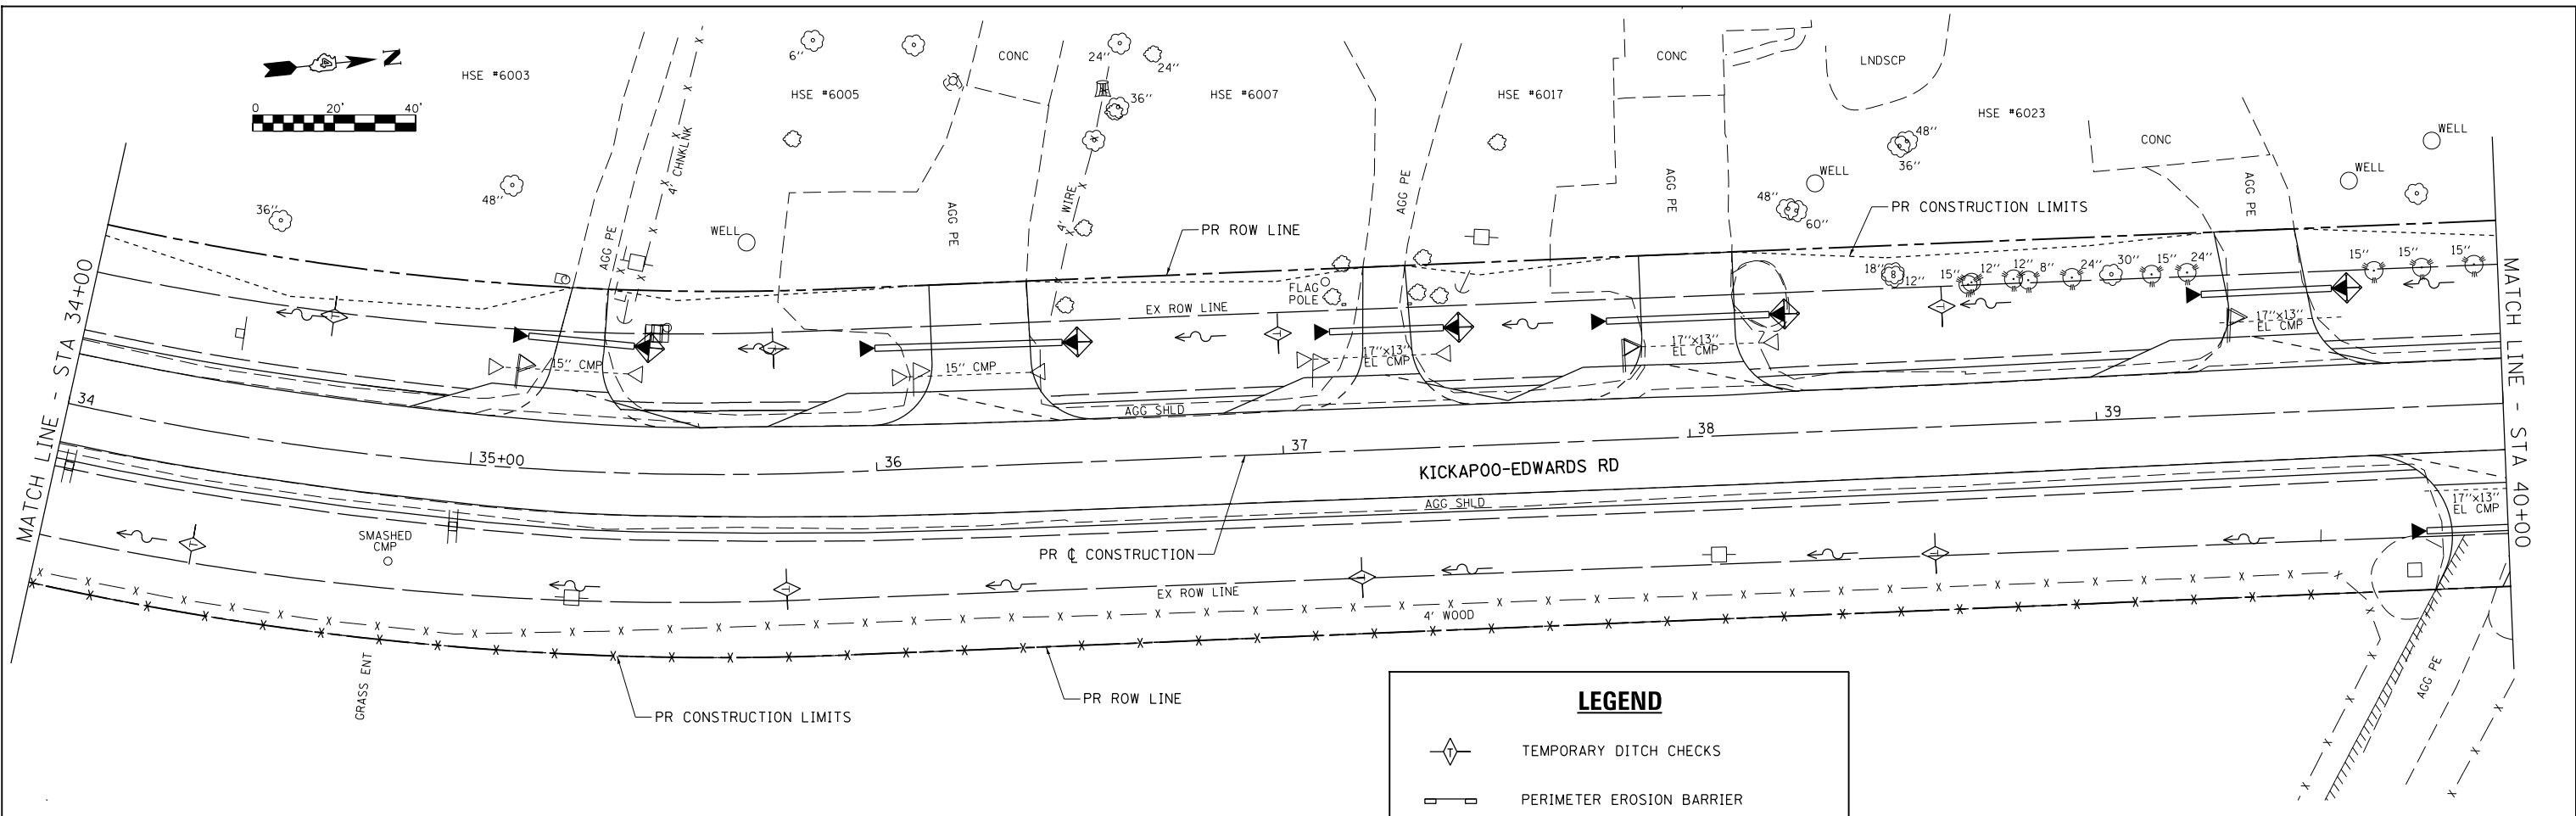

LEGEND

- TEMPORARY DITCH CHECKS
- PERIMETER EROSION BARRIER
- INLET AND PIPE PROTECTION
- STONE RIPRAP, CLASS A4

SEE SCHEDULES FOR STATION LOCATIONS.

**KICKAPOO-EDWARDS RD
END IMPROVEMENT
STA 44+81.64**

MODEL Default
FILE NAME: V:\3215 - Kickapoo-Edwards Rd - PH II (Perfor) CAD\CADD Sheets\89735-sh-eros-3.dgn

USER NAME = Shughes	DESIGNED - RMB	REVISED -
	DRAWN - SRH	REVISED -
PLOT SCALE = 40,0000' / In.	CHECKED - WSL	REVISED -
PLOT DATE = 10/10/2018	DATE - 9-17-18	REVISED -

**STATE OF ILLINOIS
DEPARTMENT OF TRANSPORTATION**

**KICKAPOO-EDWARDS RD
EROSION CONTROL PLAN**

SCALE: 1"=20' SHEET 3 OF 3 SHEETS STA. 34+00 TO STA. 46+00

F.A.S. RTE.	SECTION	COUNTY	TOTAL SHEETS	SHEET NO.
386	16-00054-00-5P	PEORIA	49	22
CONTRACT NO. 89732				
ILLINOIS FED. AID PROJECT				