



# Pool Electric and Barrier Details

## For above ground permanent pools

Base on Peoria County ordinances and 2011 NEC section 680

Refer to the 2011 NEC code book and other Peoria County ordinances for more information and requirements.

This diagram is intended to be used as a reference of some of the basic requirements of pools.

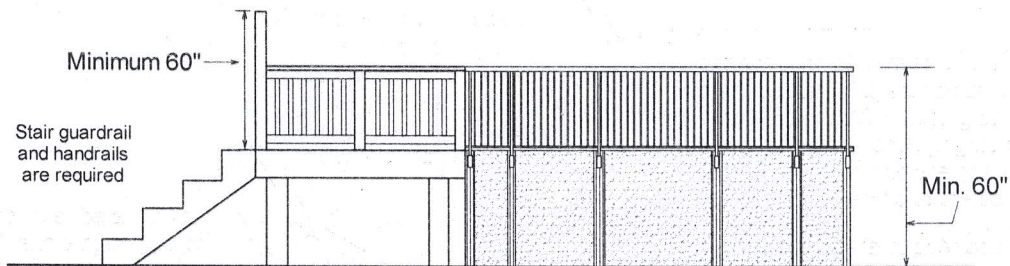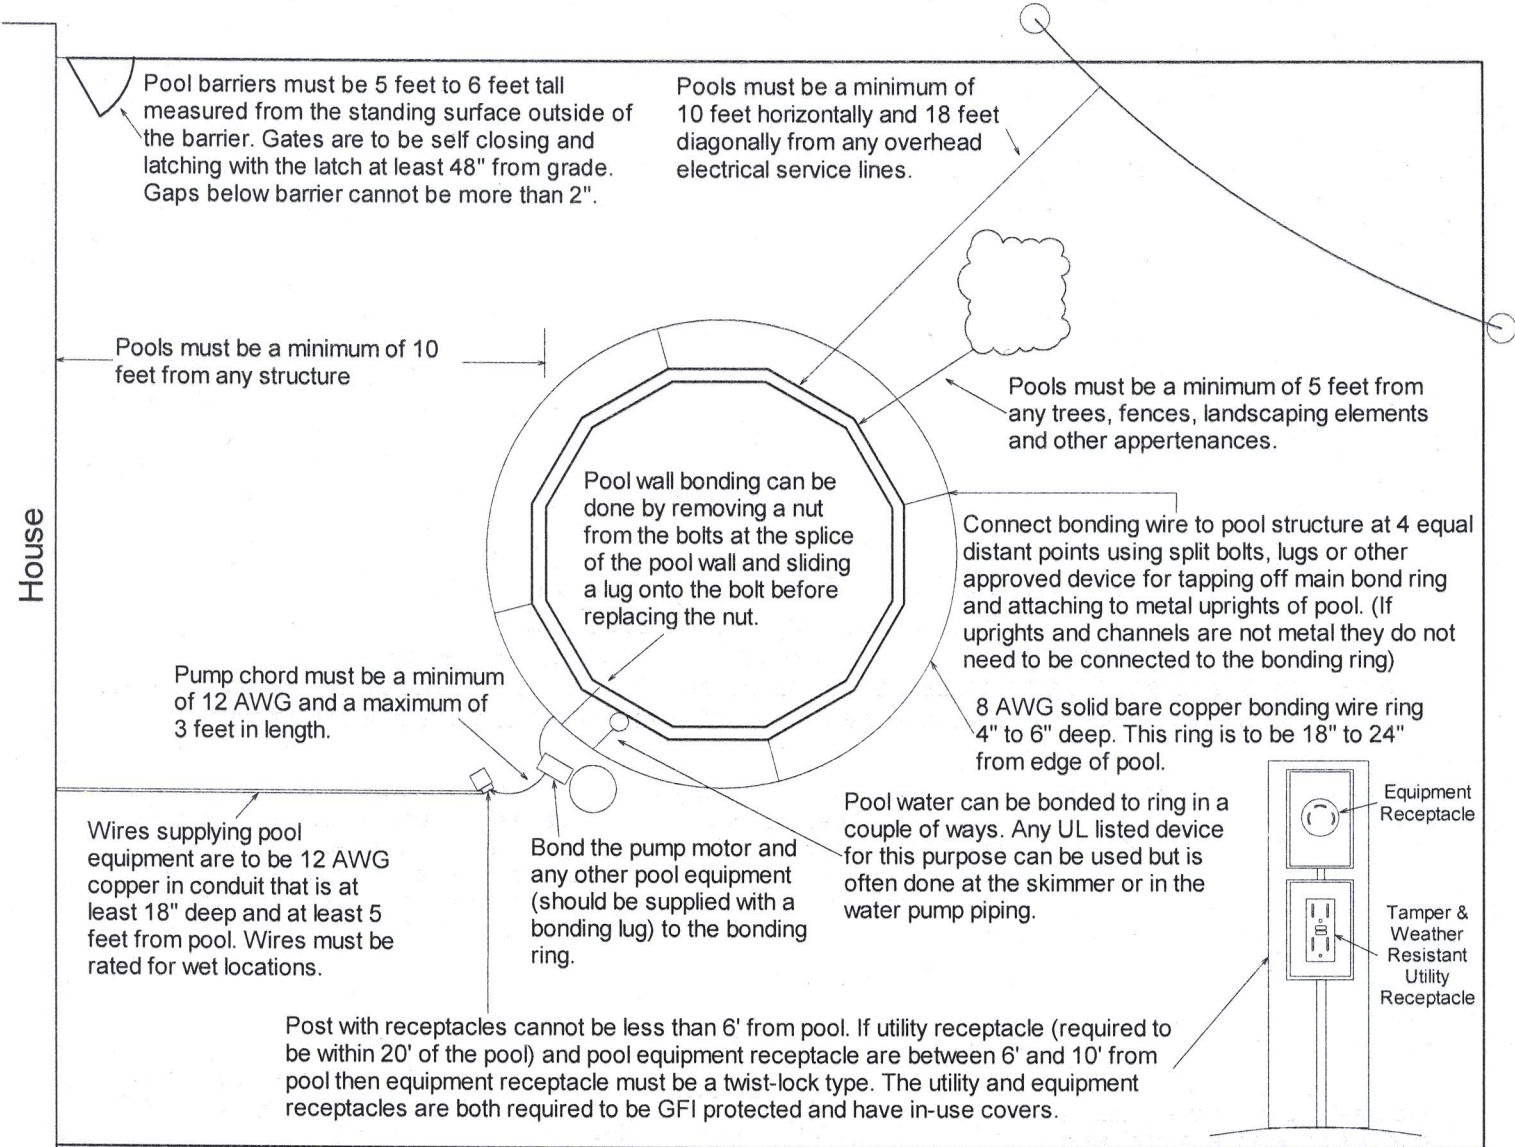

This diagram is intended to explain how to measure the pool barrier height. Please refer to the Deck Construction Guide for the code requirements of all decks.

**FAILURE TO CALL FOR REQUIRED INSPECTIONS MAY RESULT IN ADDITIONAL FEES TO RENEW PERMITS. POOLS ARE NOT TO BE FILLED WITH MORE THAN 18 INCHES OF WATER UNTIL THE POOL AND BARRIER HAVE PASSED THEIR FINAL INSPECTIONS.**